


# NH-136-7 (123) IN-AUBURN PHASE 4 - STAGE 2

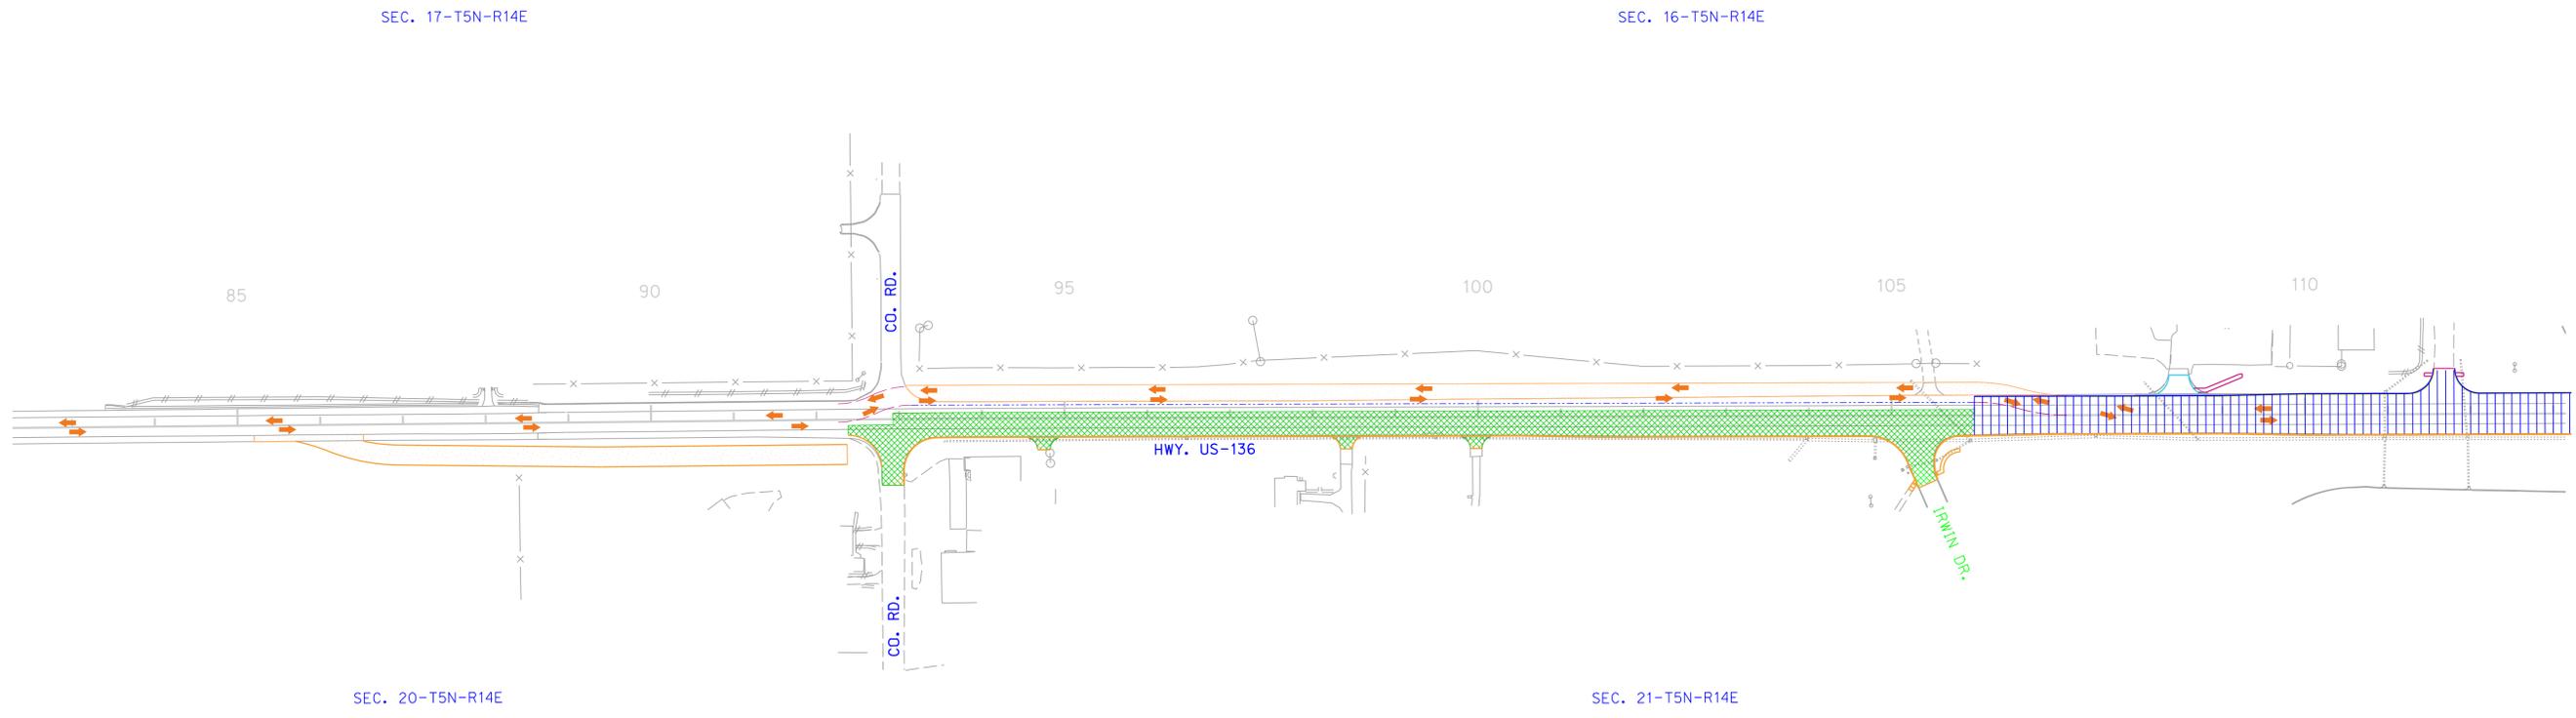

IRWIN DRIVE SHALL BE CONSTRUCTED  
SO THERE IS ACCESS FROM HWY 136  
AT ALL TIMES TO THE HOSPITAL

ADJACENT INTERSECTIONS SHALL NOT BE  
CONSTRUCTED AT THE SAME TIME

### LEGEND

- UNDER CONSTRUCTION
- COMPLETED CONCRETE PAVEMENT
- TEMPORARY SURFACING
- COMPLETED TEMPORARY SURFACING
- TRAFFIC FLOW
- CLOSED ROAD



PHASE 4 STAGE 2

File: Phase 4 - Stage 2.dgn  
 Scale: 1:100  
 Date: 01-APR-2014 16:02  
 User: dor31097  
 Computer: DRTECUMSEHT  
 ROADWAY DESIGN DIVISION