


NH-136-7 (123) IN-AUBURN PHASE 4 - STAGE 1

SEC. 17-T5N-R14E

SEC. 16-T5N-R14E

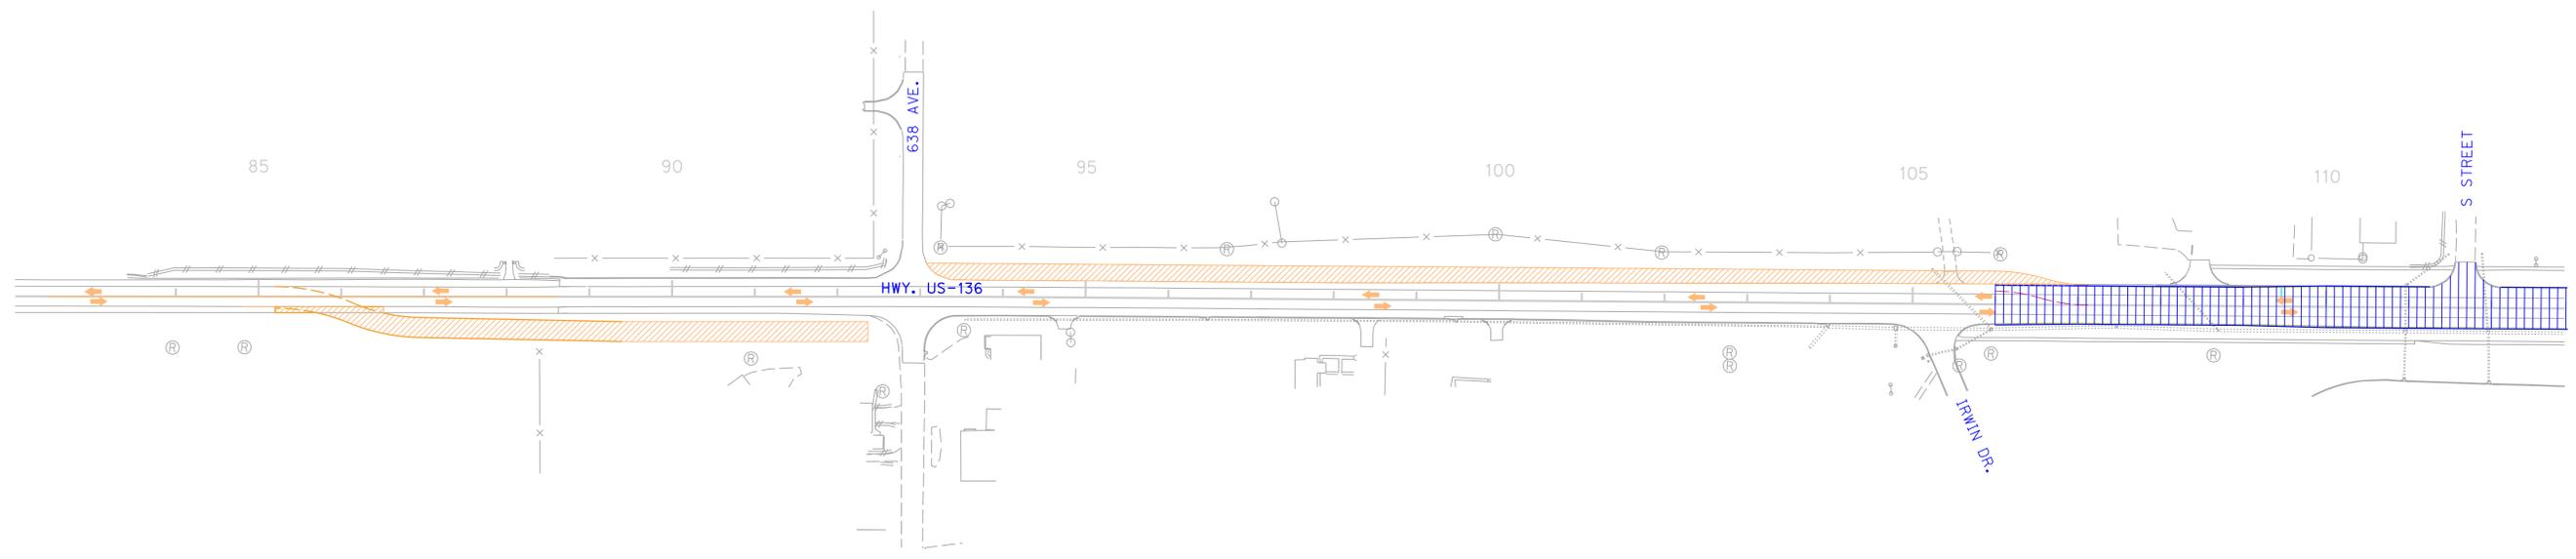

SEC. 20-T5N-R14E

SEC. 21-T5N-R14E

LEGEND

- UNDER CONSTRUCTION
- COMPLETED CONCRETE PAVEMENT
- TEMPORARY SURFACING
- COMPLETED TEMPORARY SURFACING
- TRAFFIC FLOW
- CLOSED ROAD



PHASE 4 STAGE 1

File: Phase 4 - Stage 1.dgn
 Scale: 1:100
 Date: 01-APR-2014 16:02
 User: dor31097
 Computer: DRTECUMSEHT
 ROADWAY DESIGN DIVISION